



LYNDEN HIGH SCHOOL
 MASTER PLANNING / PRE-DESIGN
 CONCEPT 2.2 - PHASE ONE - FLOOR PLAN
 KING ARCHITECTURE / AUG 17

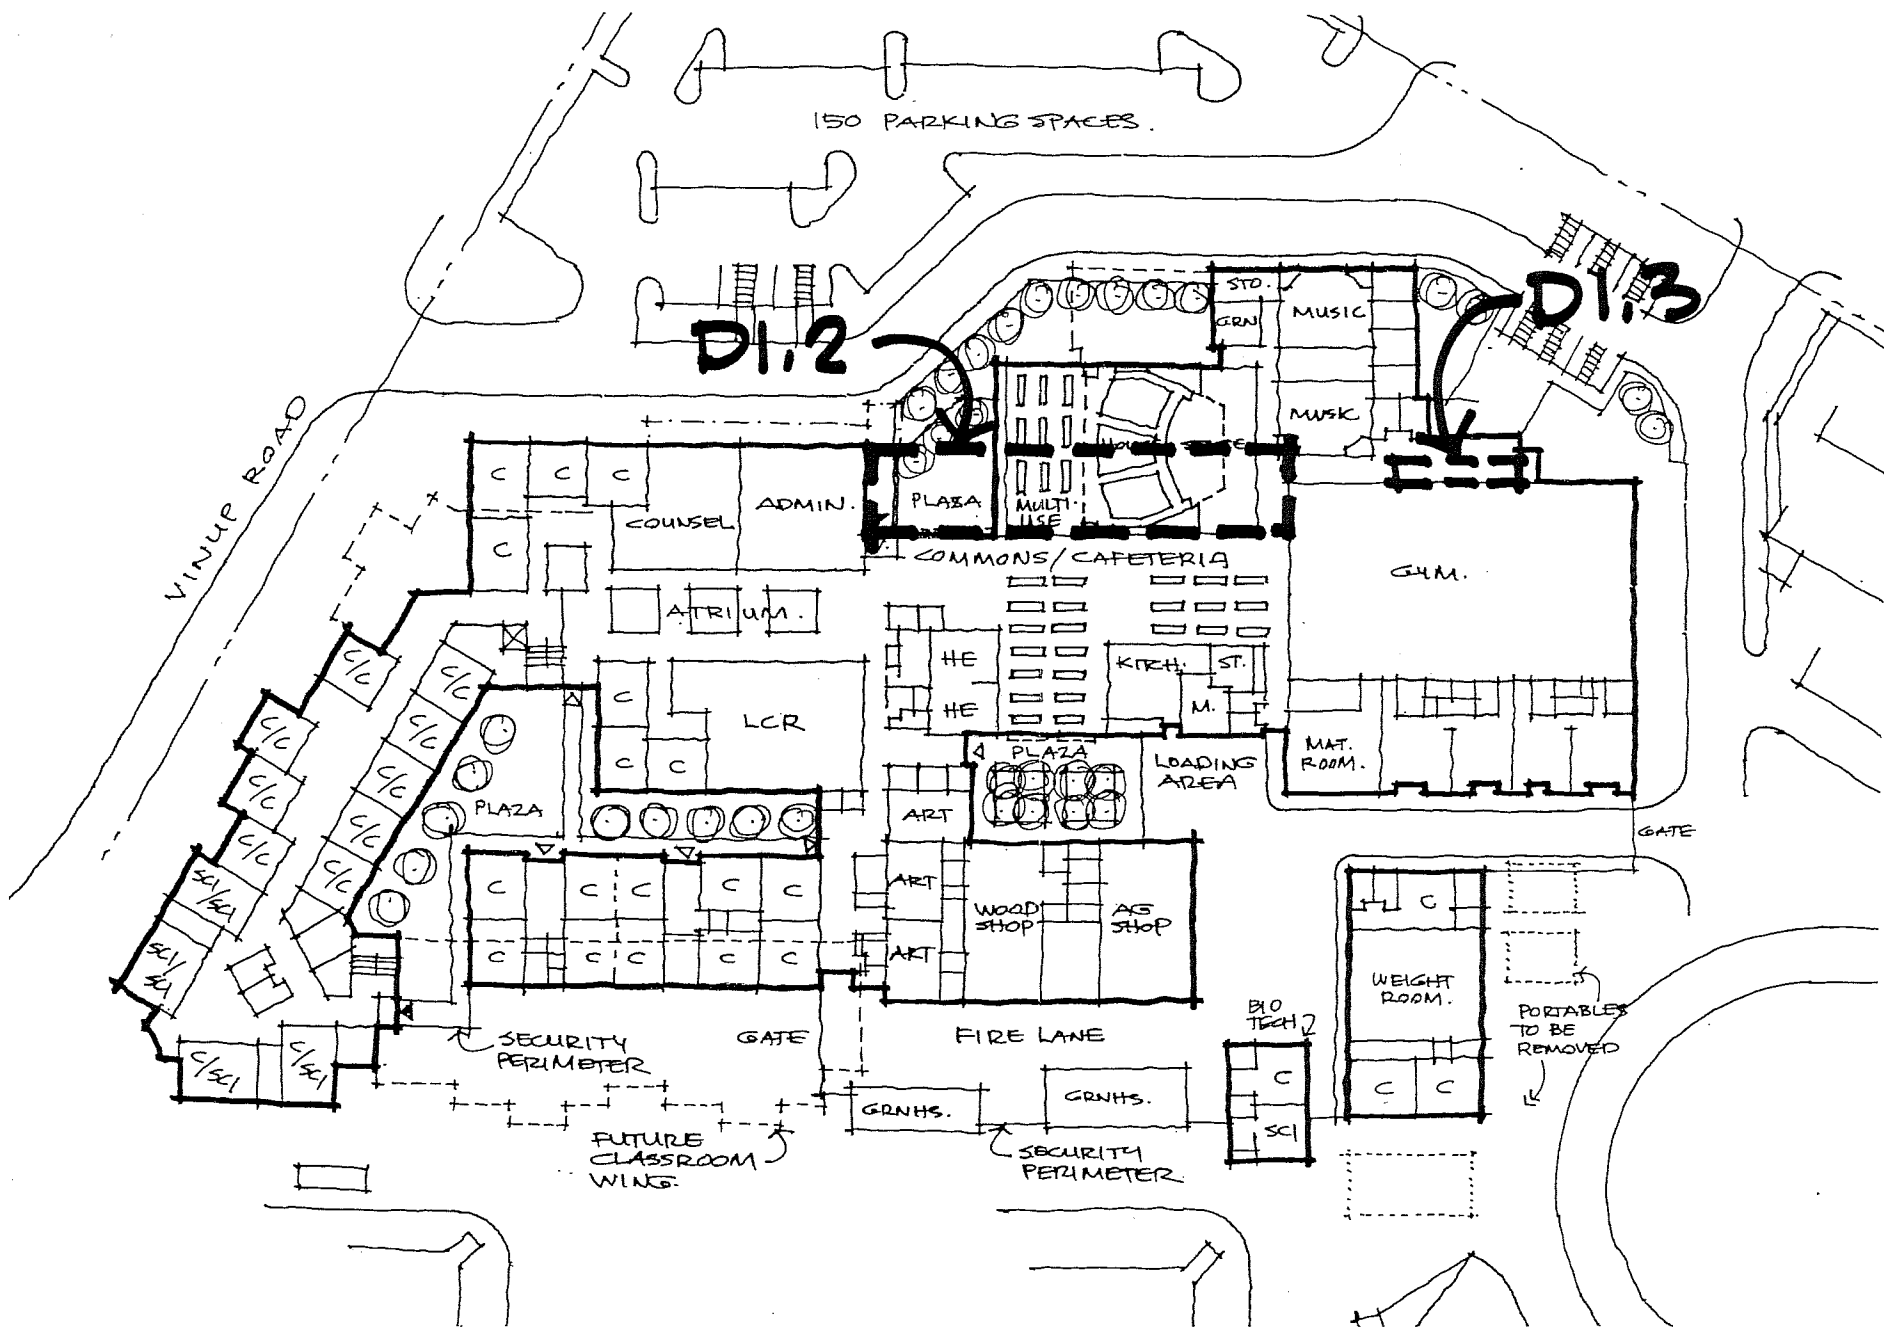


LYNDEN HIGH SCHOOL
 MASTER-PLANNING / PRE-DESIGN
 CONCEPT 2.1,2 - PHASE ONE - FLOOR PLAN
 KINS ARCHITECTURE / 8 AUG 17

D1 - DEMOLITION

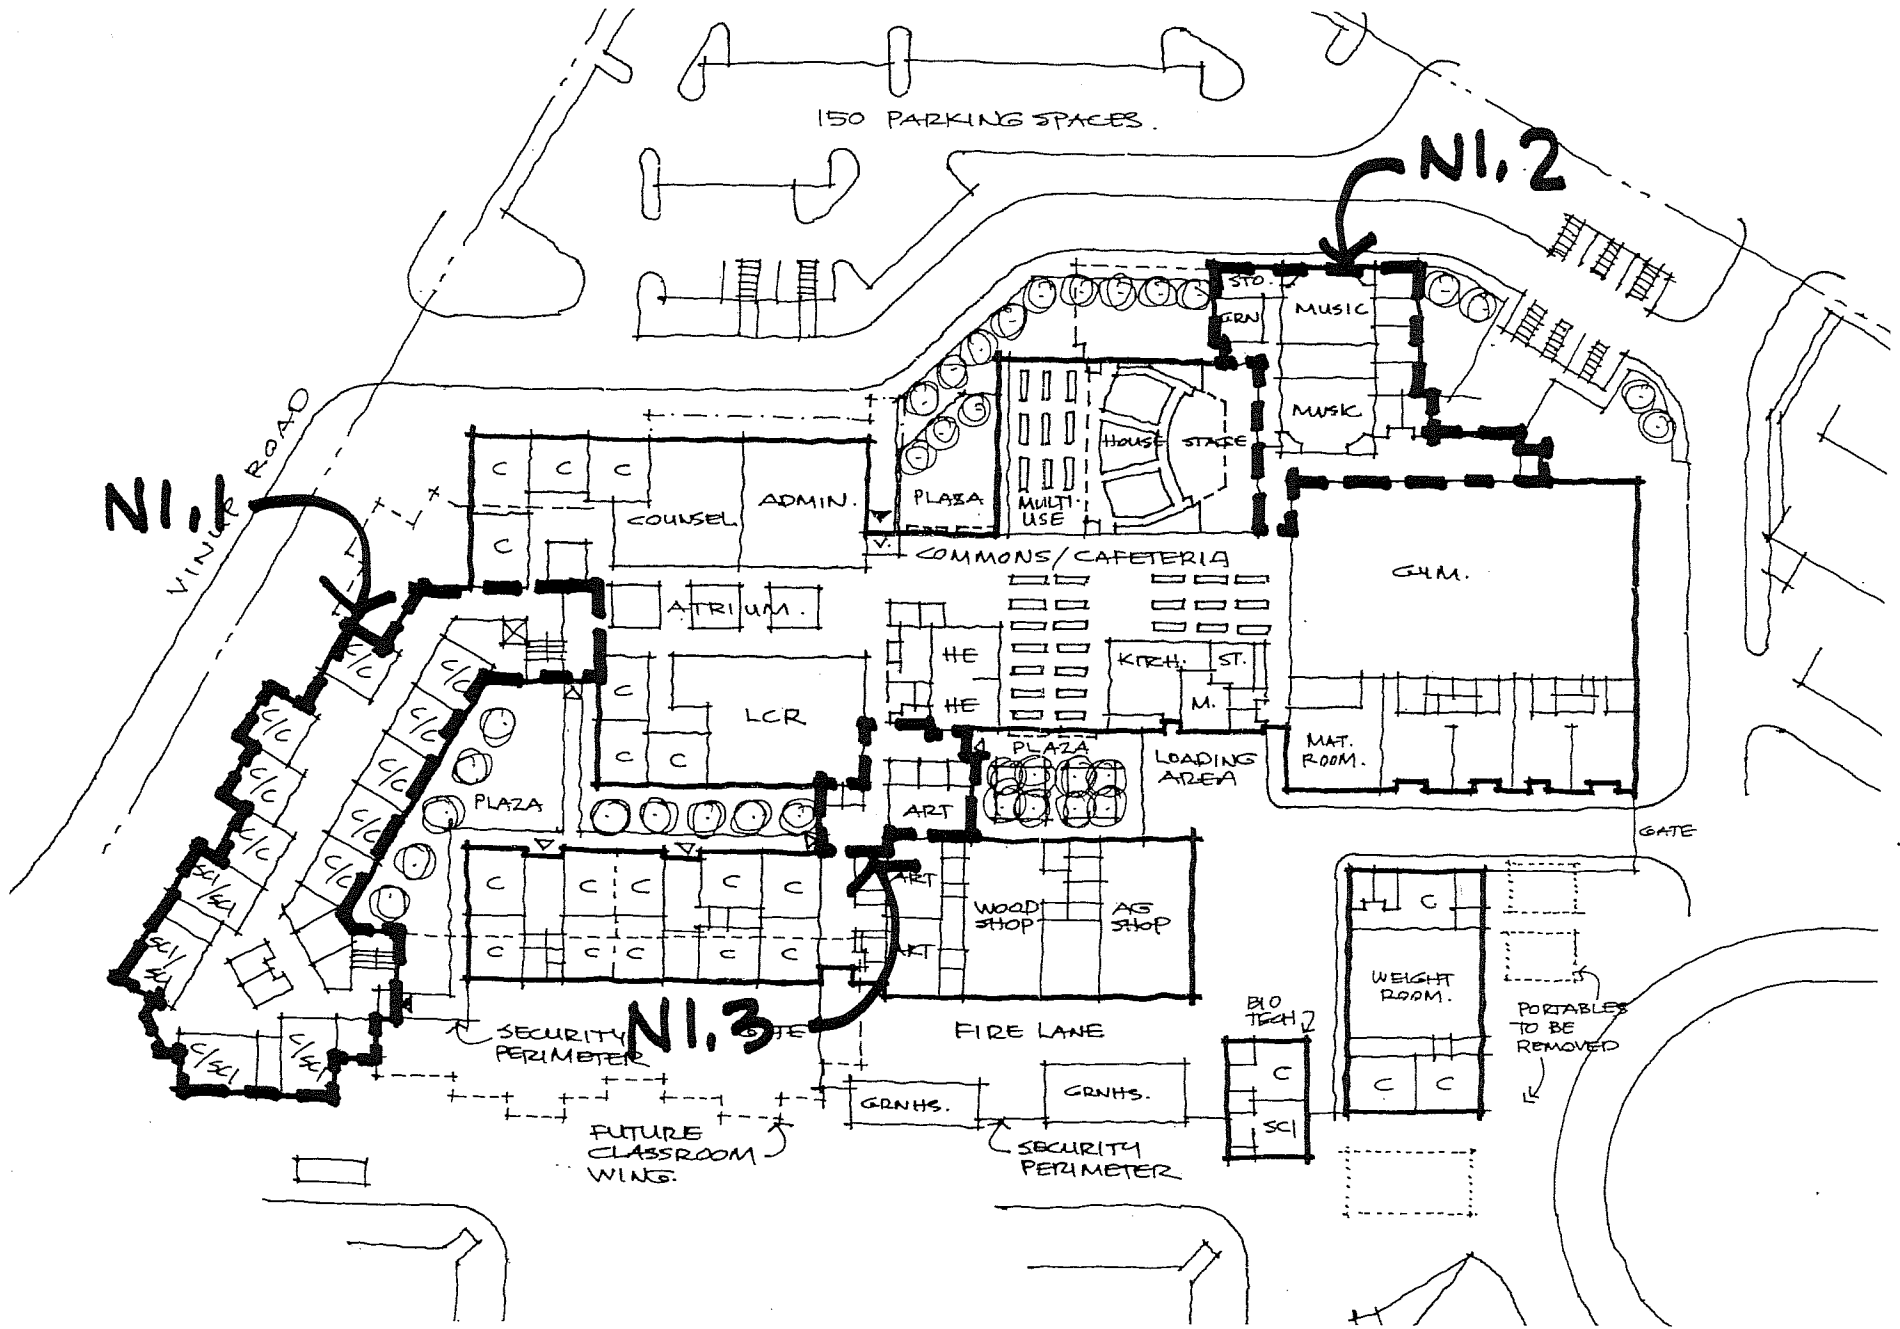


LYNDEN HIGH SCHOOL
 MASTER-PLANNING, PRE-DESIGN
 CONCEPT 2.2 - PHASE ONE - FLOOR PLAN
 KINE ARCHITECTURE / BAUG 17

**N1. NEW CONSTRUCTION
 LEVEL 1**

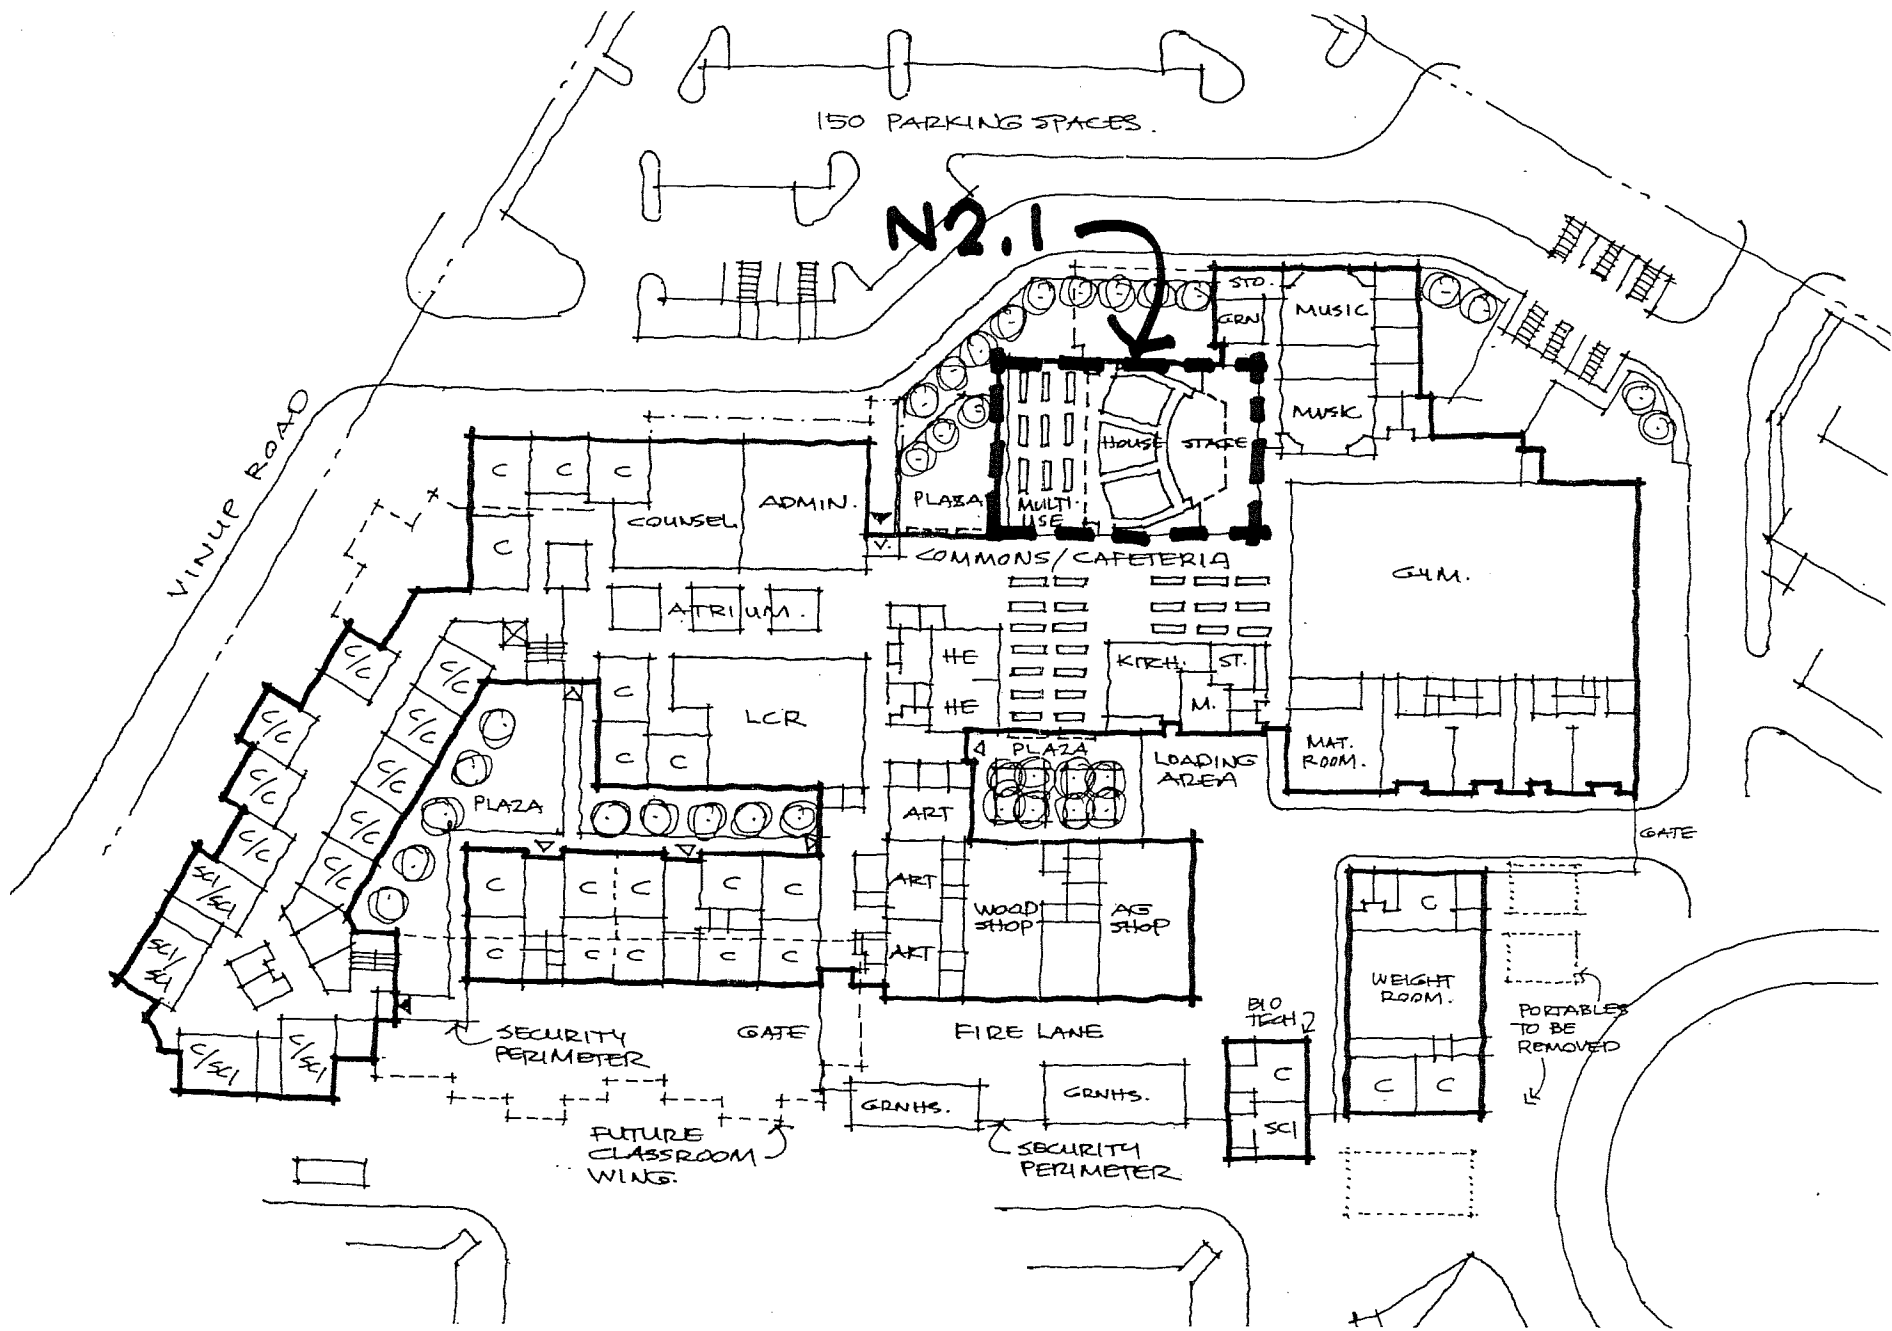


LYNDEN HIGH SCHOOL
 MASTER PLANNING, PRE-DESIGN
 CONCEPT 2.2 - PHASE ONE - FLOOR PLAN
 KING ARCHITECTURE, SAUGIT

N2. NEW CONSTRUCTION
 LEVEL 2

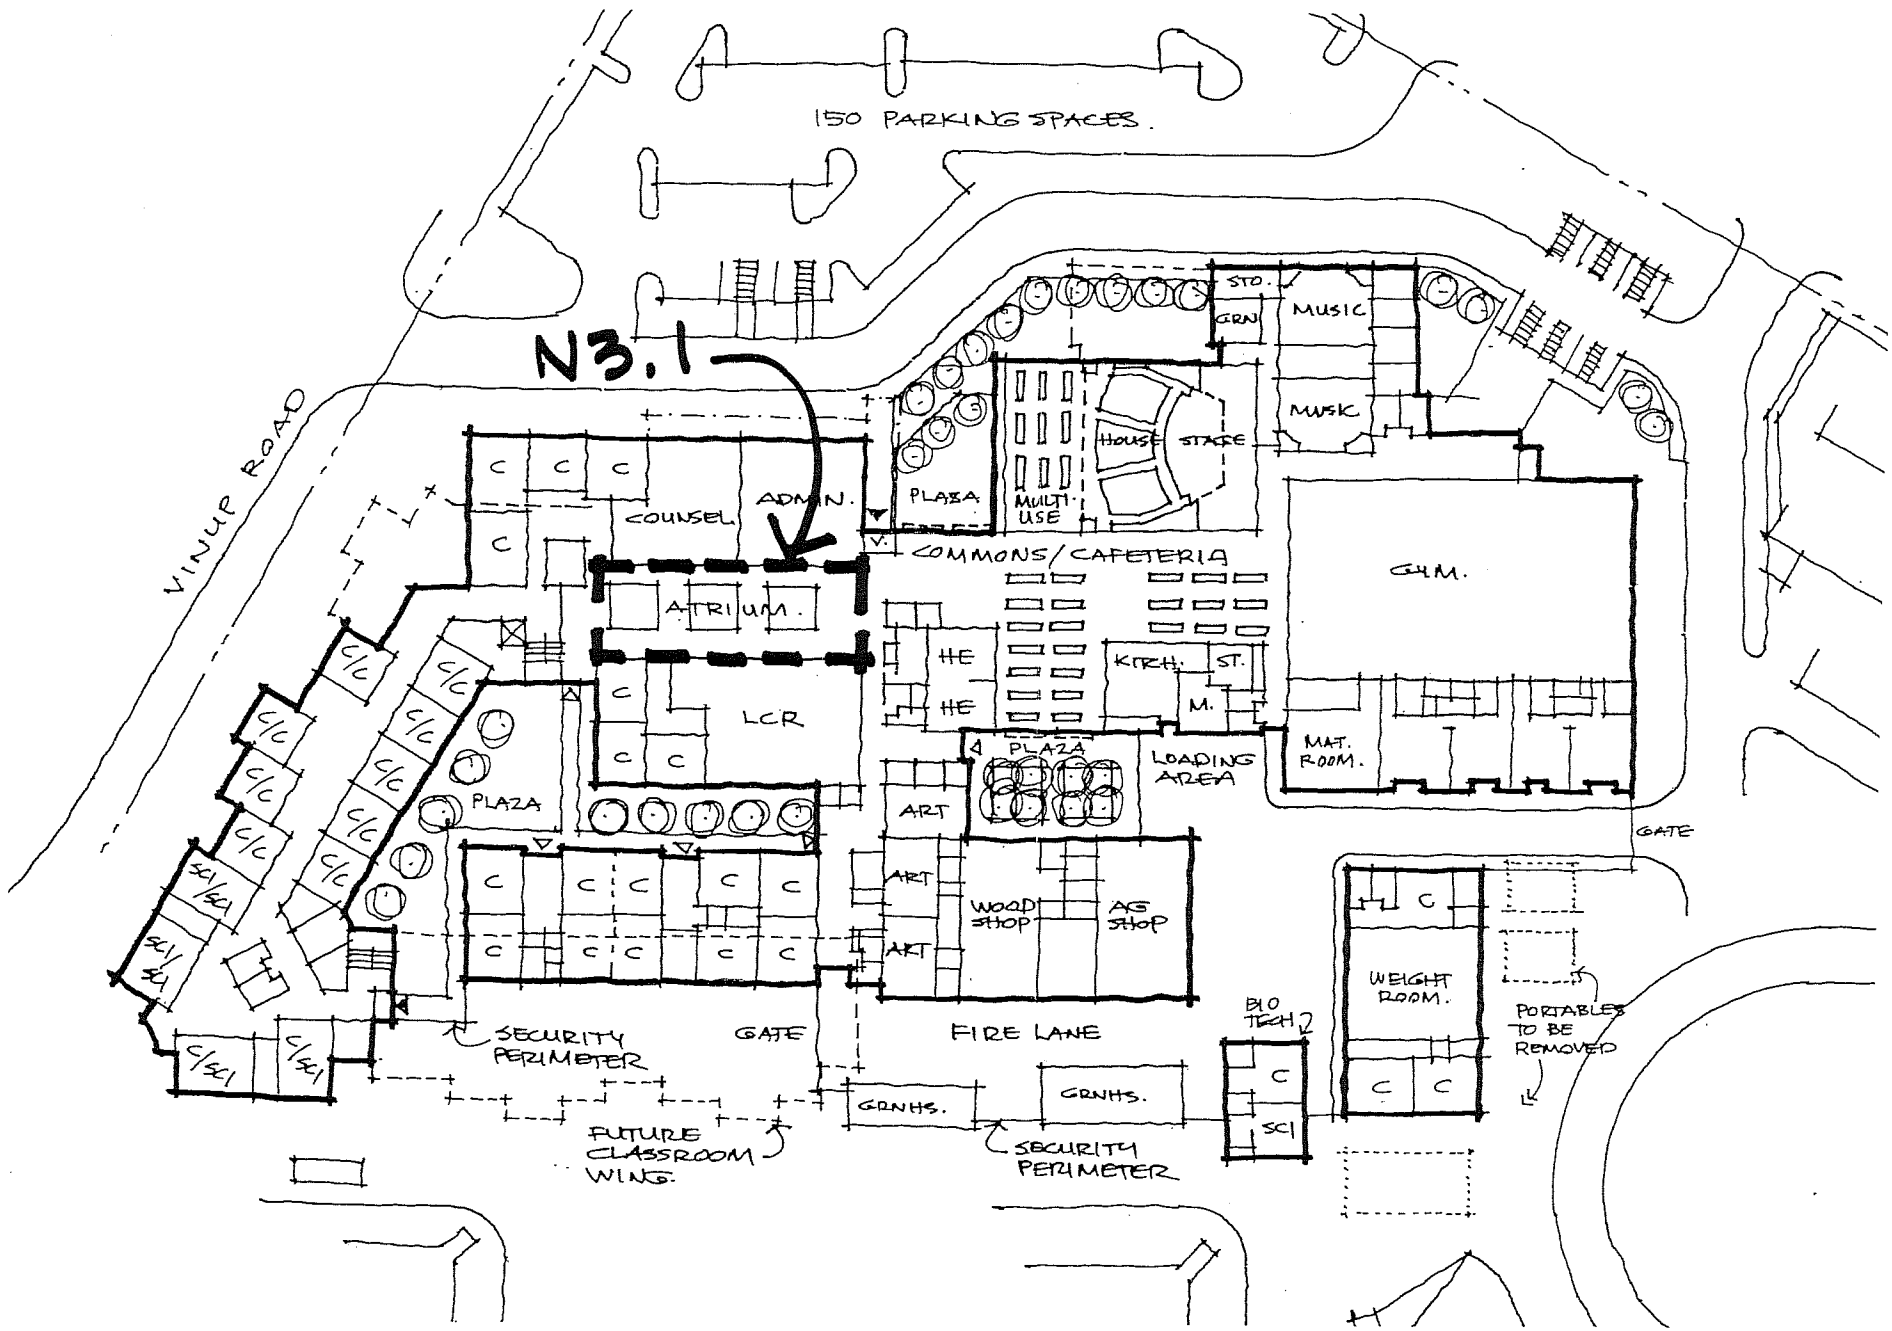


LYNDEN HIGH SCHOOL
 MASTER PLANNING, PRE-DESIGN
 CONCEPT 2,2 - PHASE ONE - FLOOR PLAN
 KINS ARCHITECTURE, 8 AUG 17

N3. NEW CONSTRUCTION
 LEVEL 3

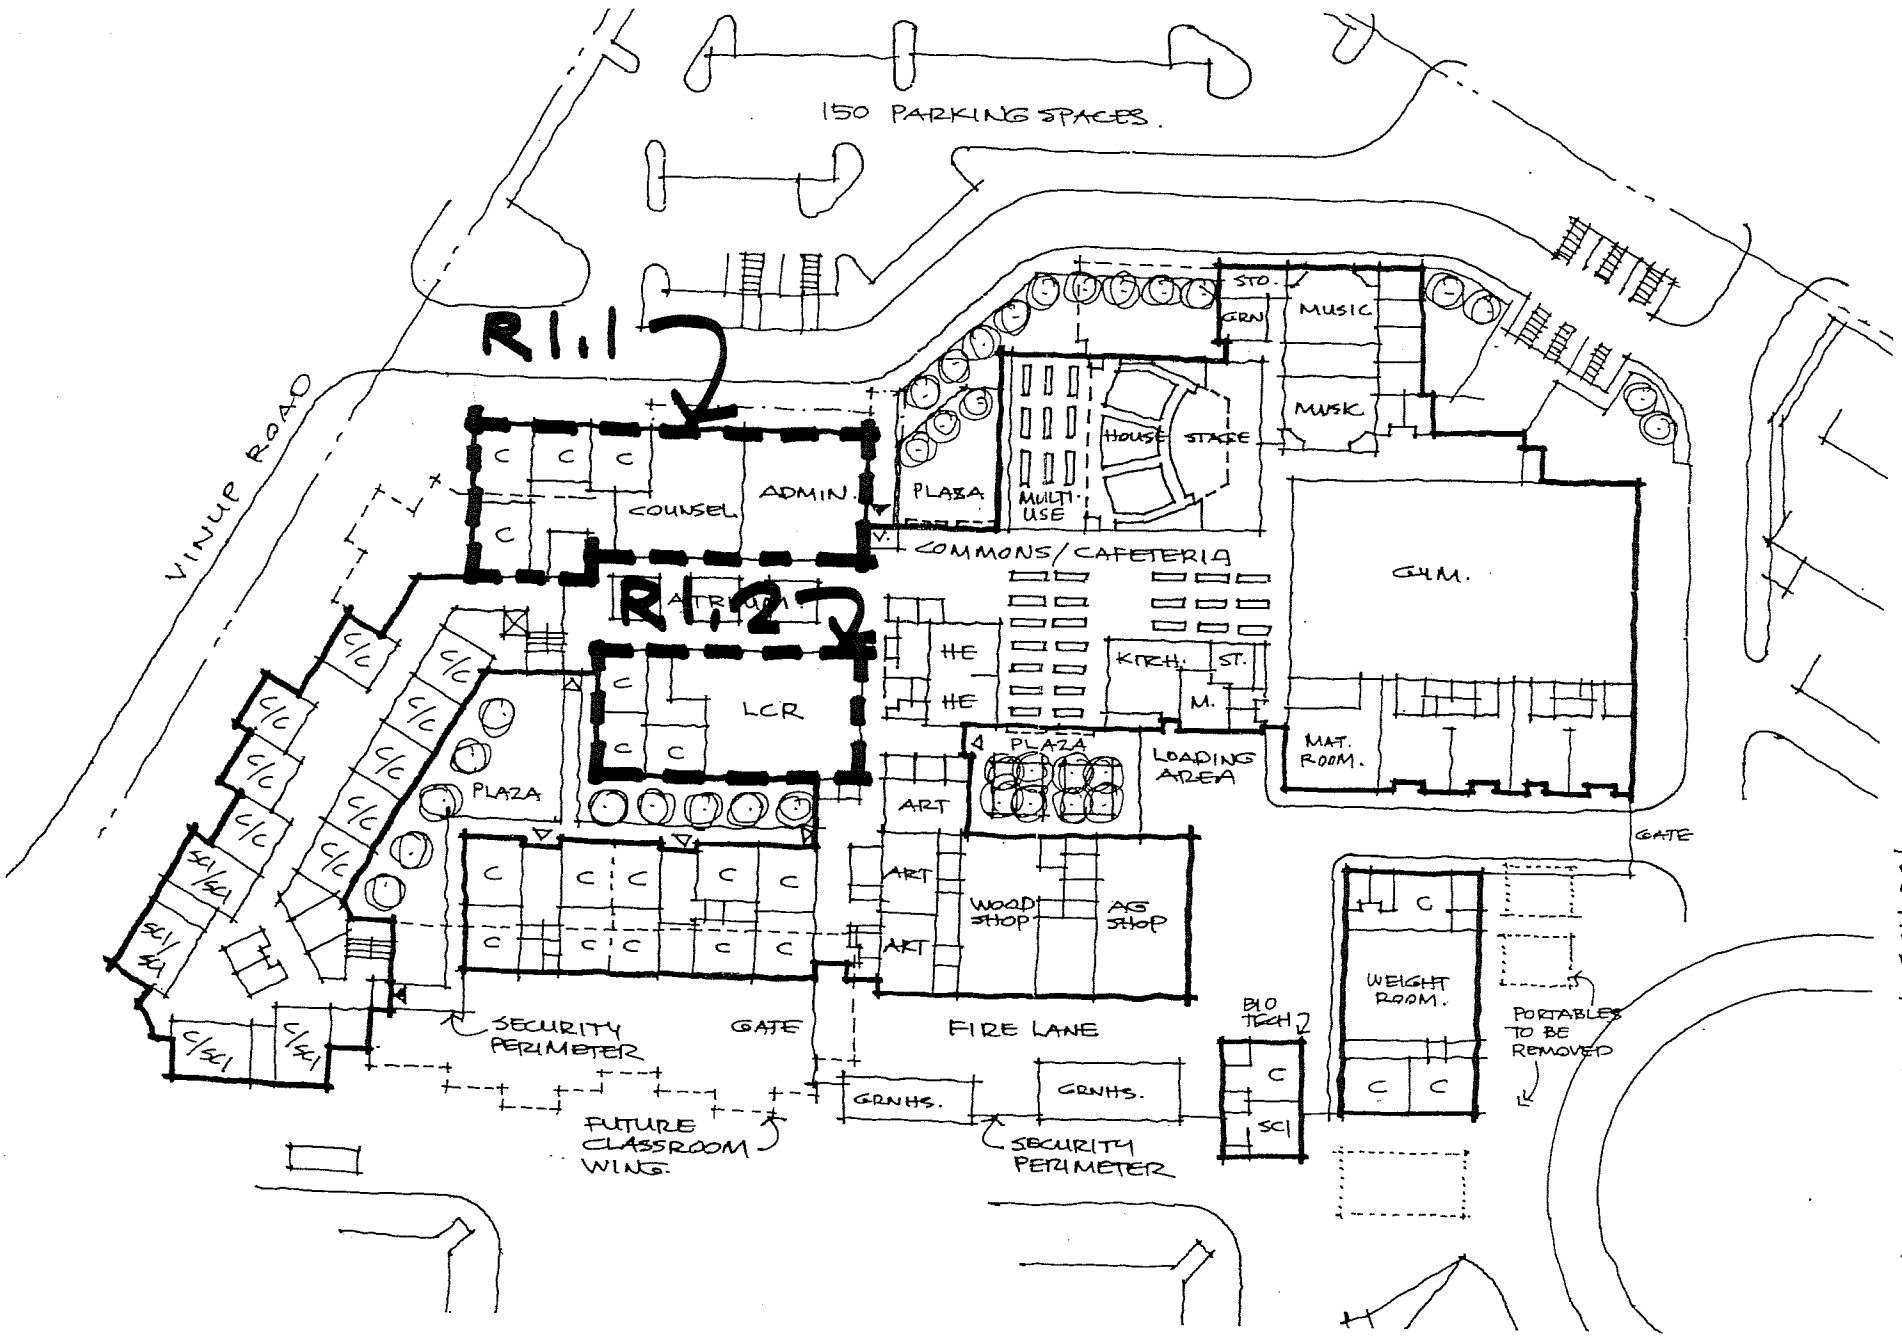


LYNDEN HIGH SCHOOL
 MASTER PLANNING / PRE-DESIGN
 CONCEPT 2.2 - PHASE ONE - FLOOR PLAN
 KING ARCHITECTURE / 8 AUG 17

R1. RENOVATION LEVEL 1

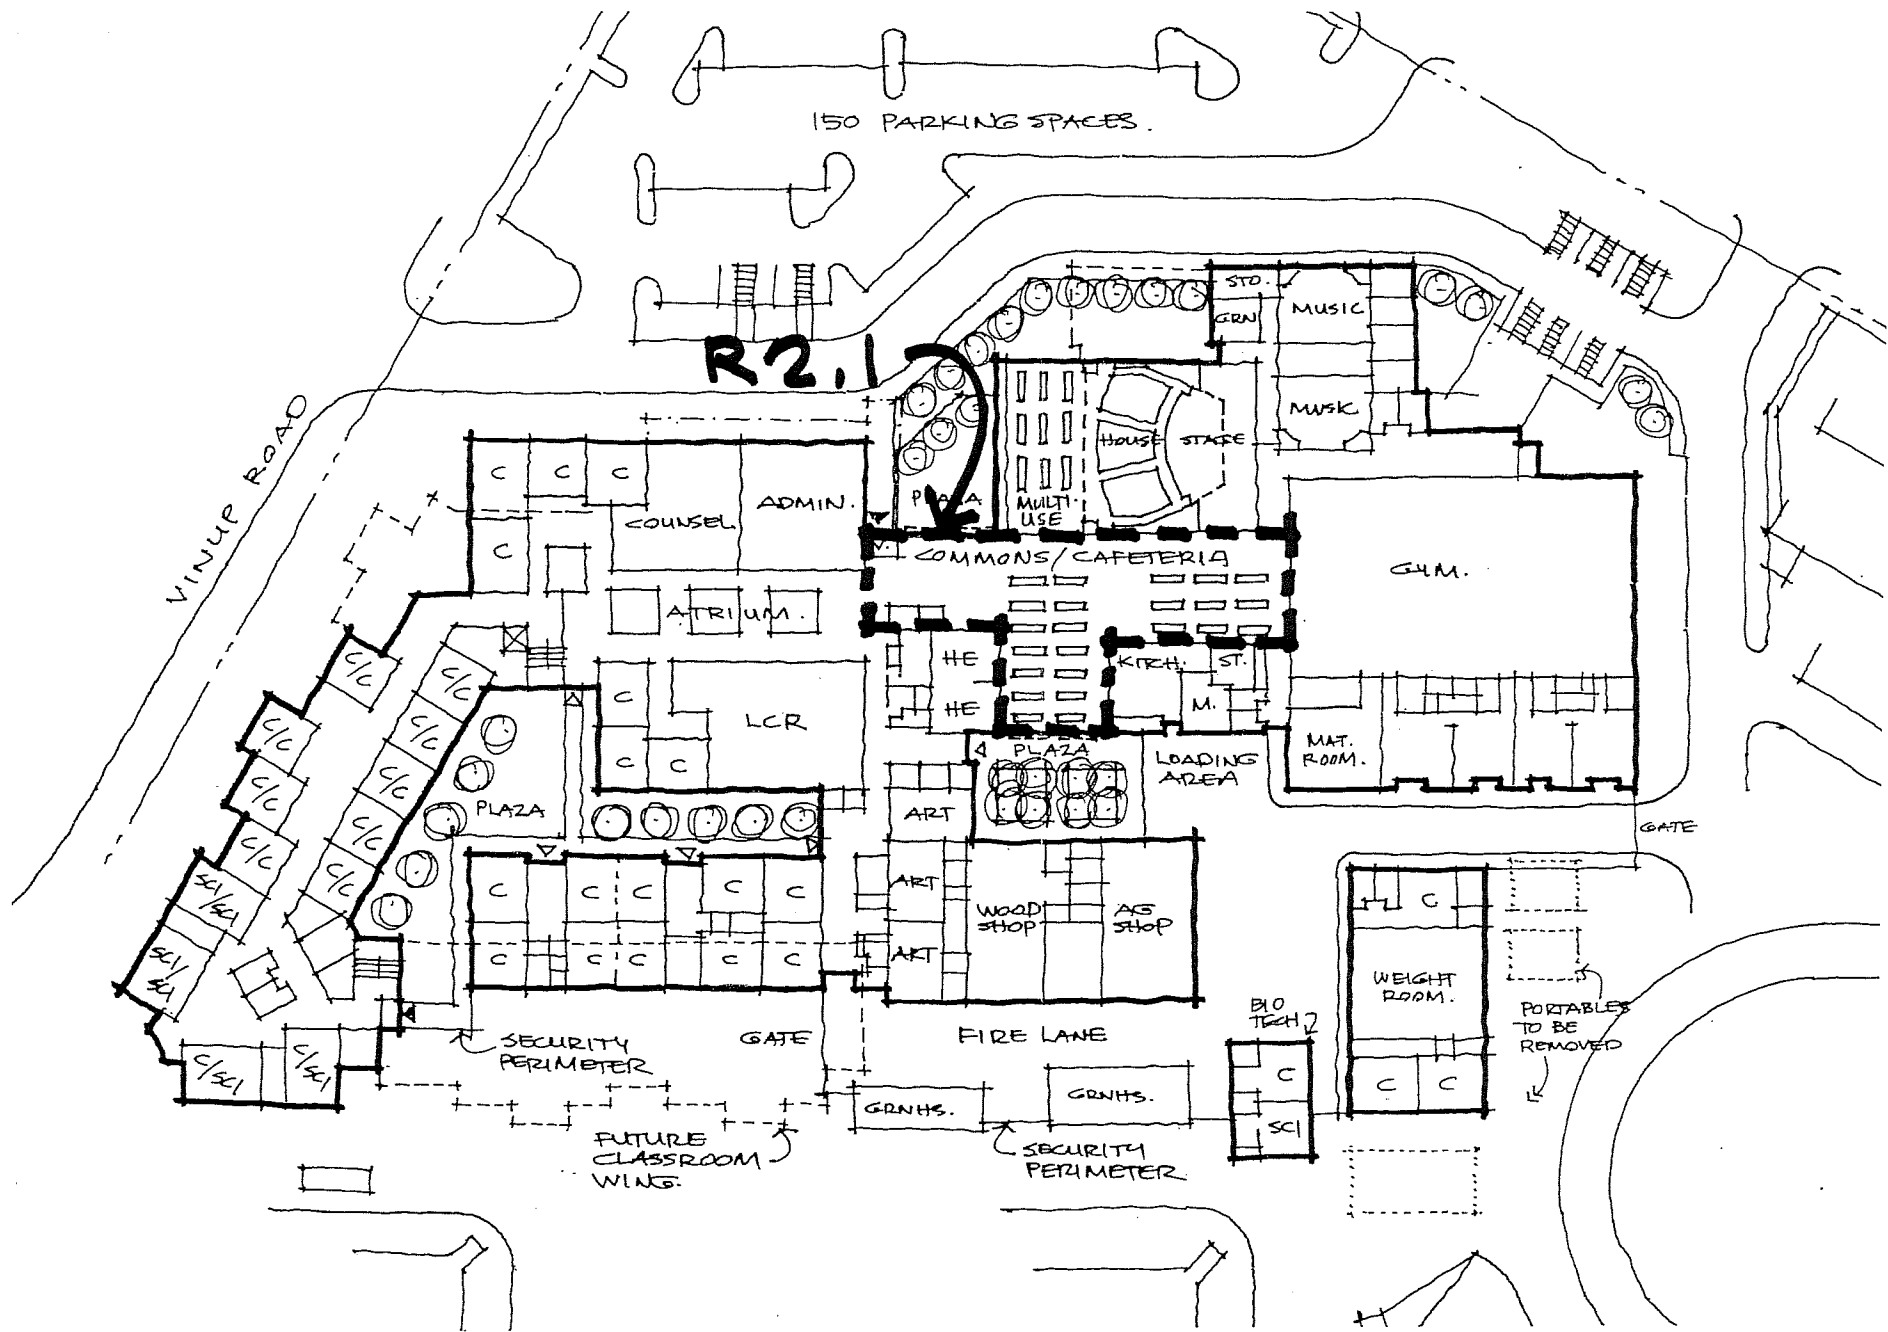


R2, RENOVATION LEVEL 2

LYNDEN HIGH SCHOOL
 MASTER PLANNING I, PRE-DESIGN
 CONCEPT 2.2 - PHASE ONE - FLOOR PLAN
 KING ARCHITECTURE, AUGUST 17

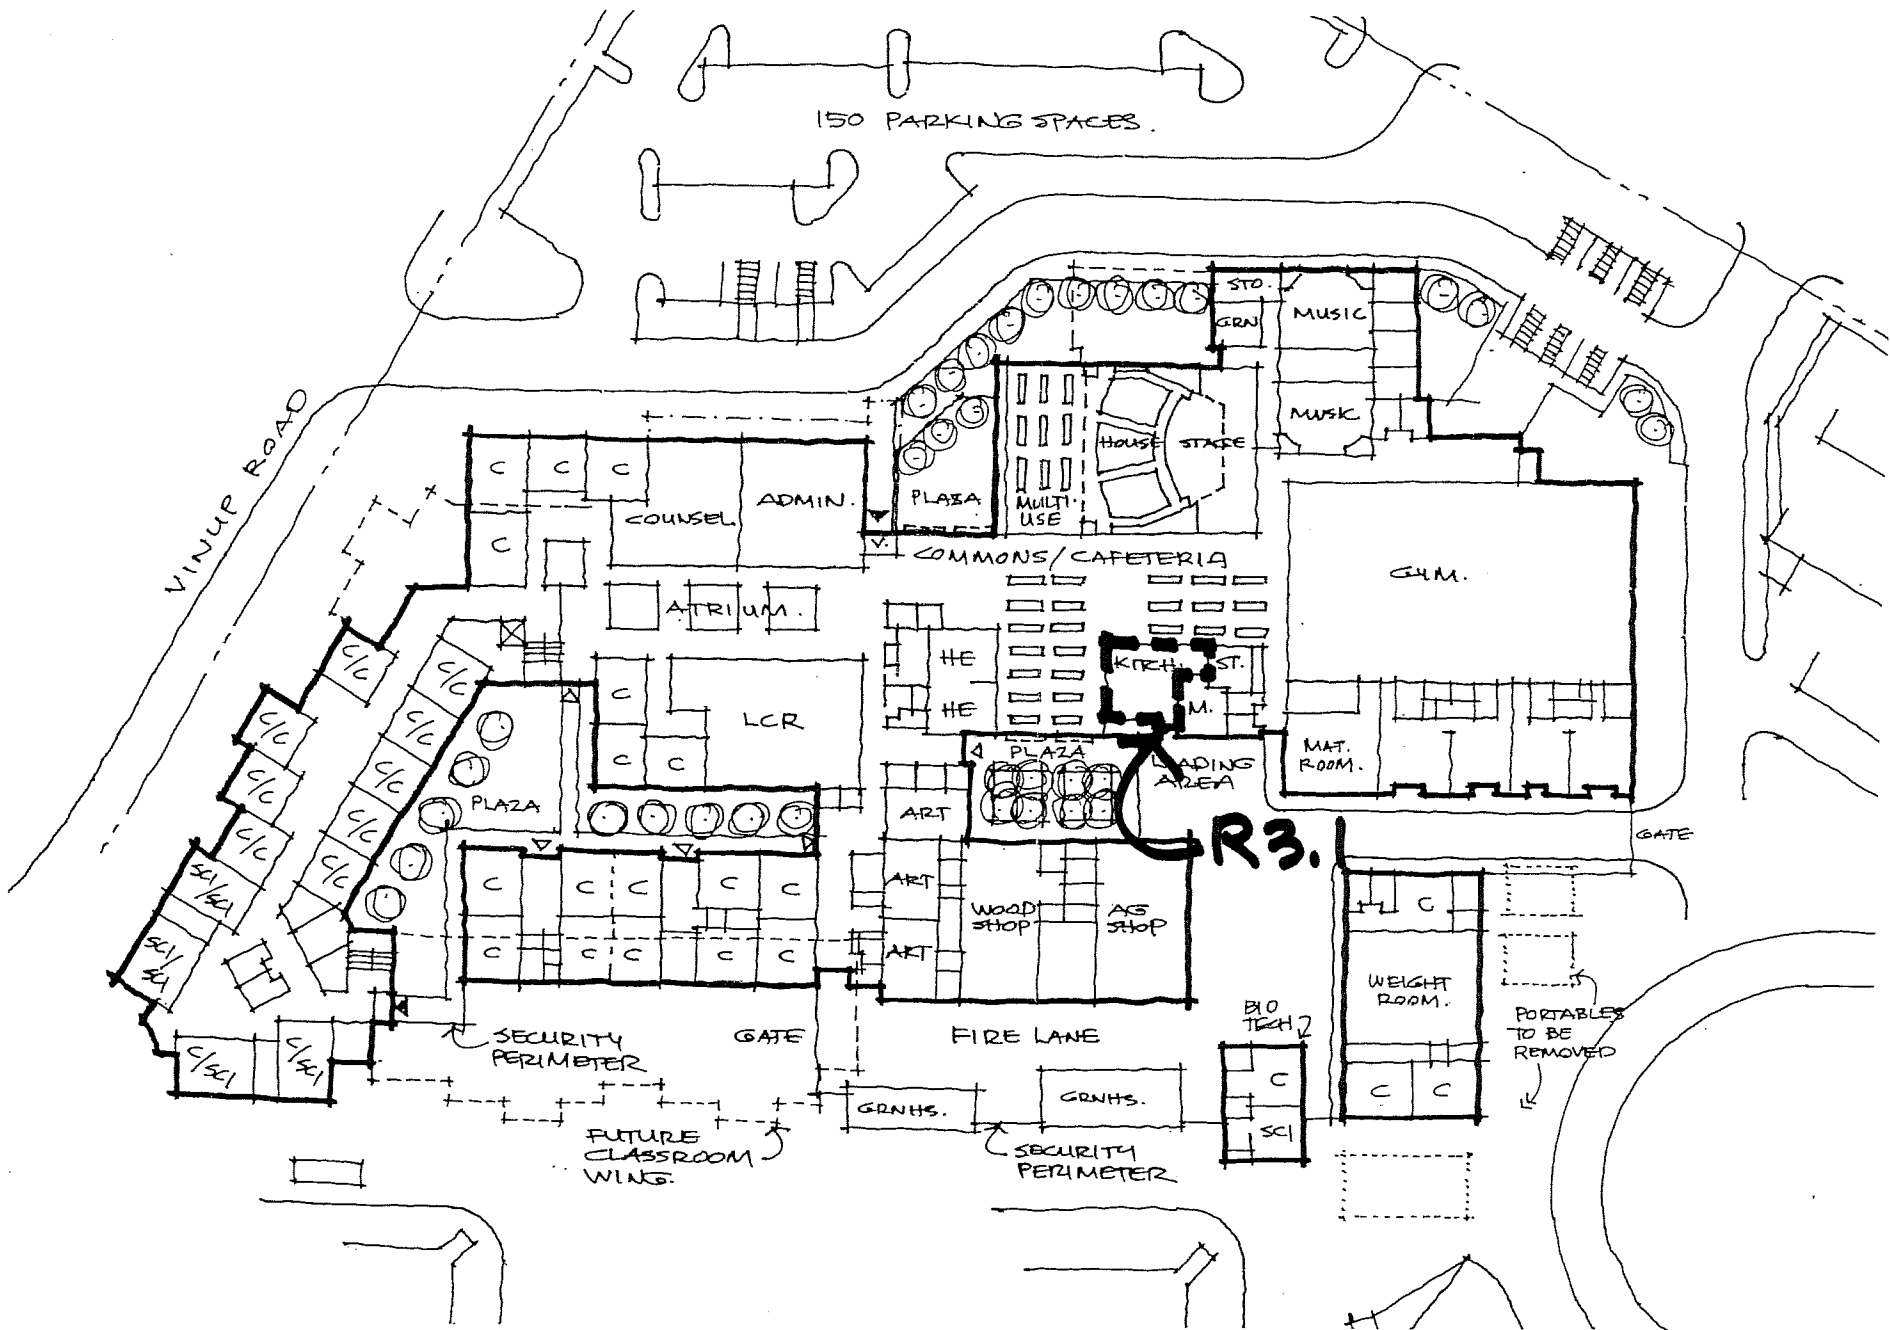

LYNDEN HIGH SCHOOL
 MASTER PLANNING, PRE-DESIGN
 CONCEPT 2,2 - PHASE ONE - FLOOR PLAN
 KING ARCHITECTURE, SAUGIT

R3. RENOVATION LEVEL 3

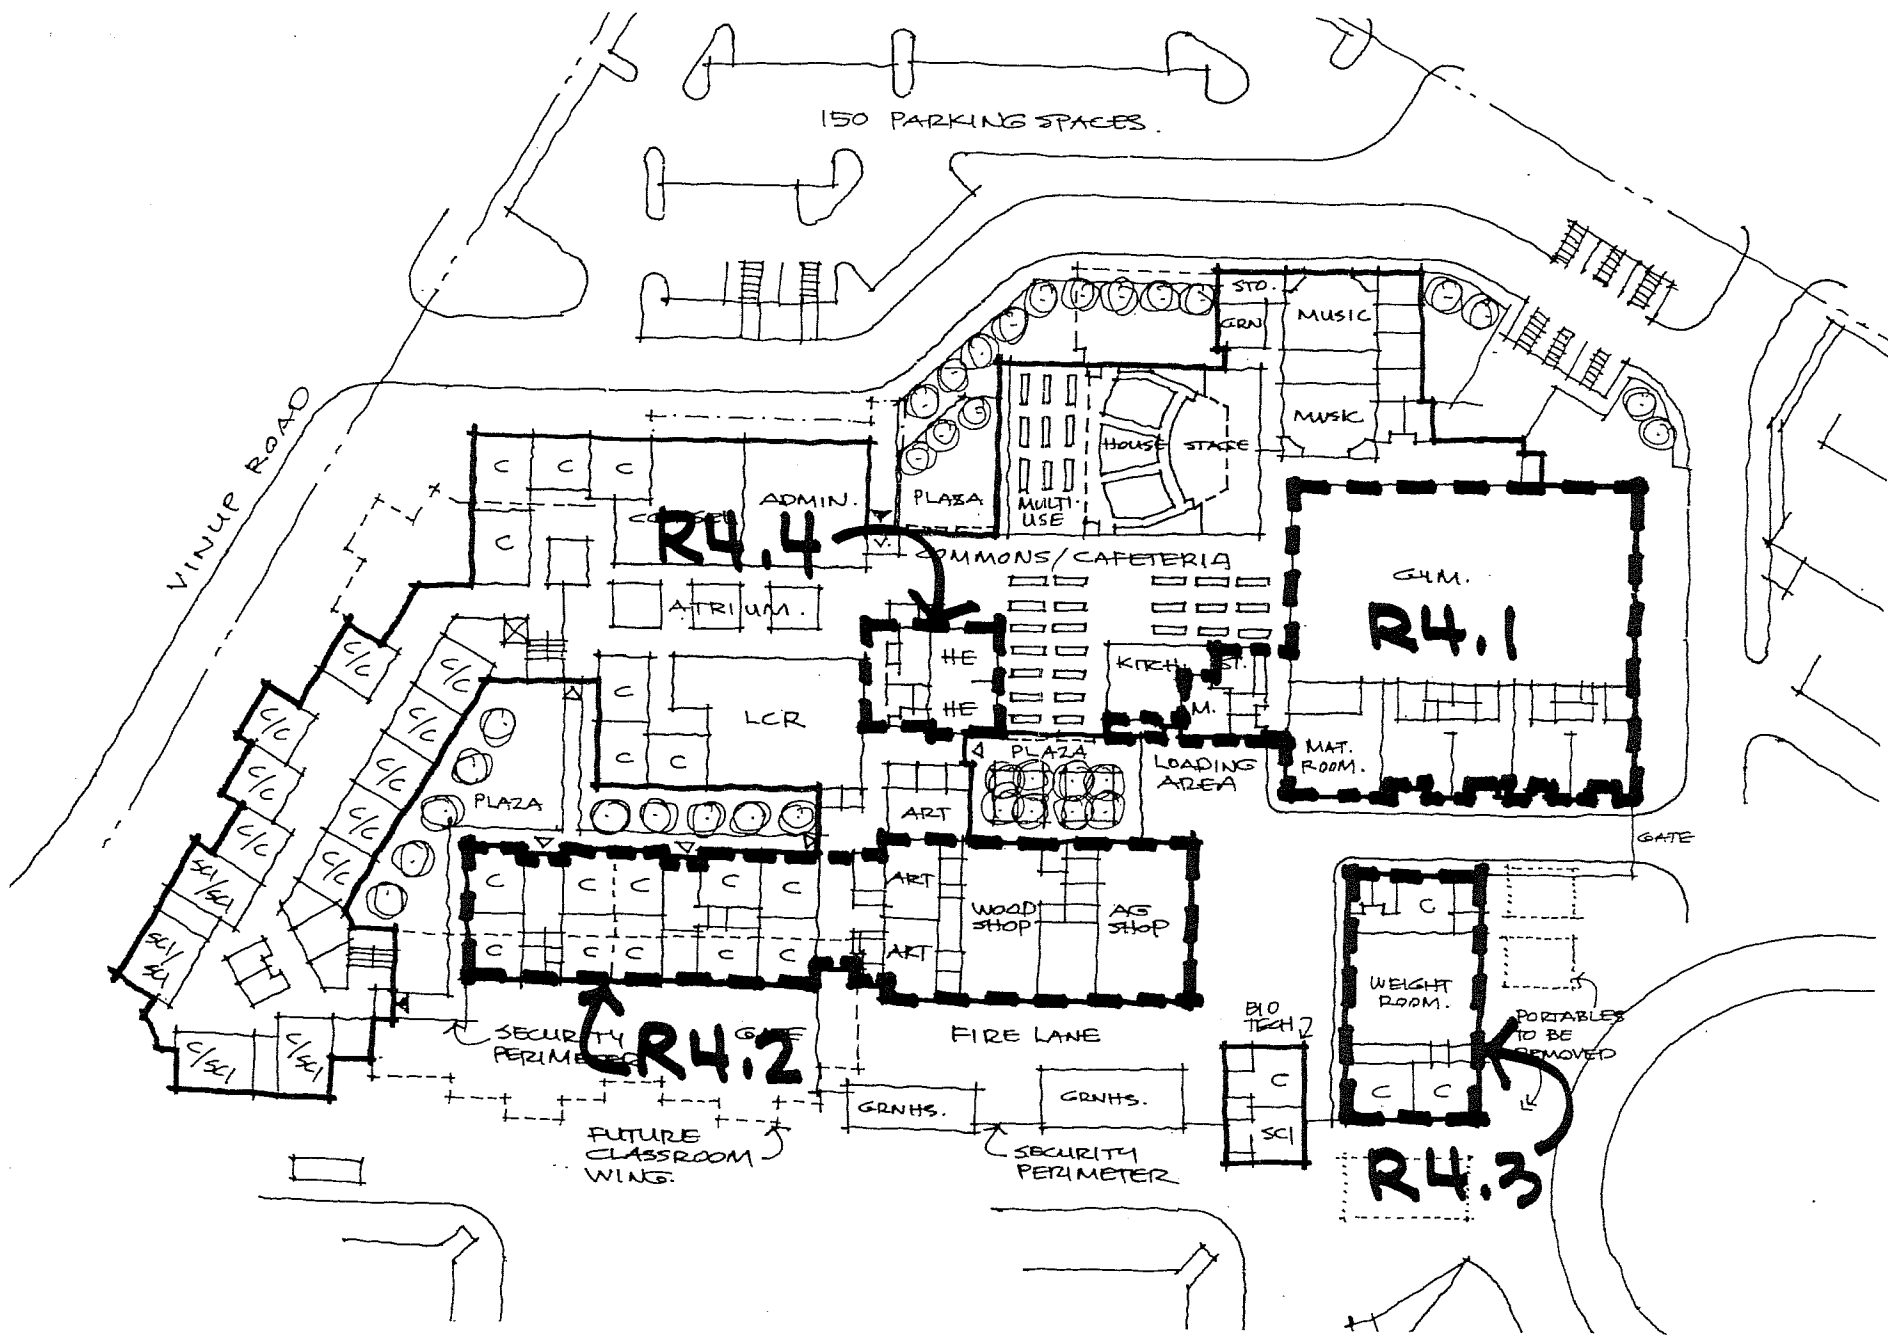

R4. RENOVATION LEVEL 4

LYNDEN HIGH SCHOOL
 MASTER-PLANNING, PRE-DESIGN
 CONCEPT 2,2 - PHASE ONE - FLOOR PLAN
 KING ARCHITECTURE, SAUGIT